


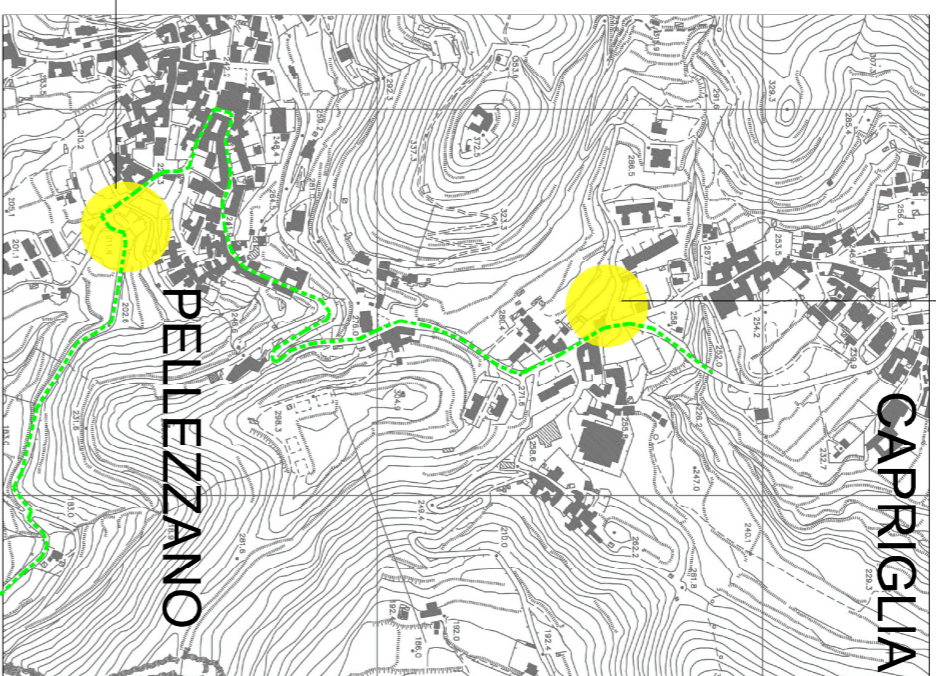


Area verde via Spirito Santo



Villa Comunale via Eroi di Nassirya





Area verde via Nicola Russo

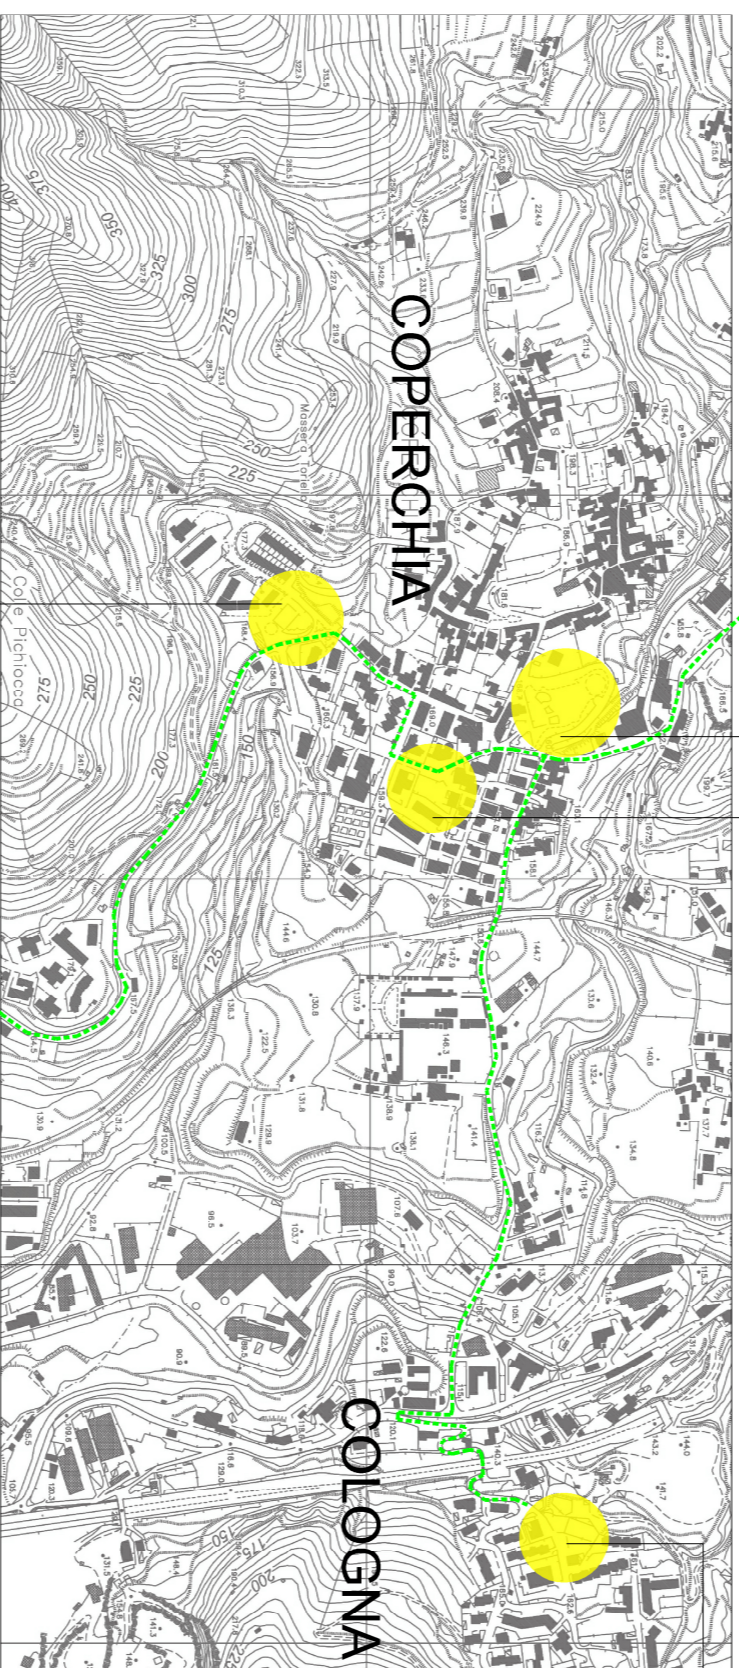

Area verde via Aldo Moro

A photograph of a playground area. In the foreground, there is a paved path made of grey bricks. To the right, there is a large black slide and a blue climbing structure. In the background, there are trees and a multi-story building. A large white number '5' is overlaid on the left side of the image.

Area verde via Livatino

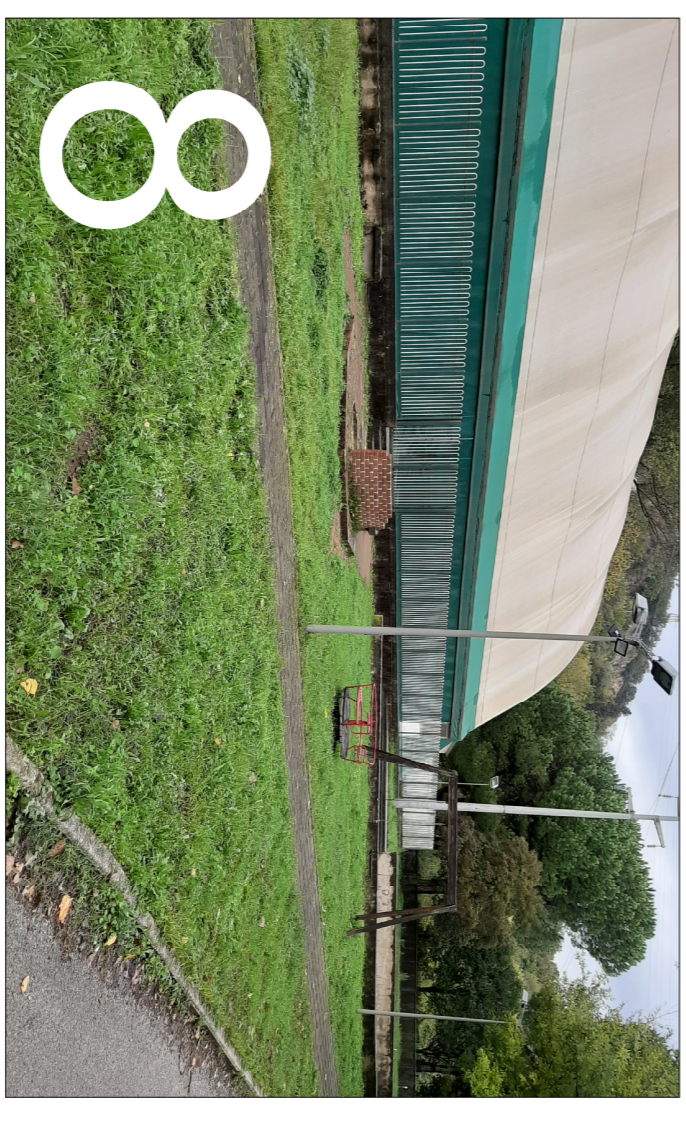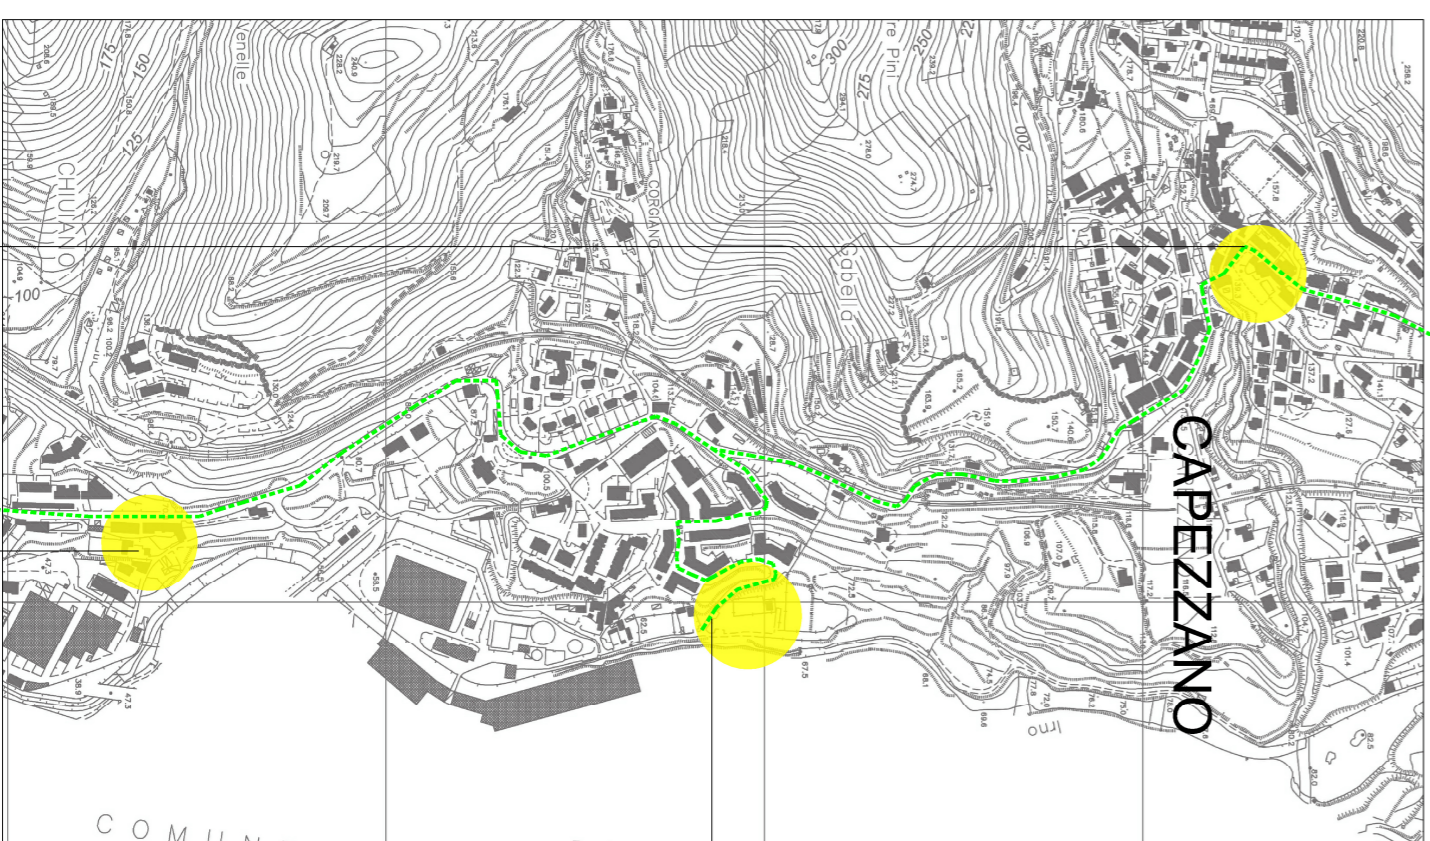

Area verde via della Quercia



Area verde via De Vita Wenner

COMUNE DI PELLEZZANO

Provincia di Salerno



INTERVENTO DI RIQUALIFICAZIONE AREE A VERDE ATTREZZATO NELLE
FRAZIONI DEL COMUNE DI PELLEZZANO.

Progetto di fattibilità tecnico economico

Individuazione aree di intervento

Elaborato

data: dicembre 2019 scale: scala 1: 10.000

PROGETTAZIONE:
Ufficio Tecnico Comunale
ARCH. GIUSEPPE BRAIONE
Progettista e R.U.P.
ARCH. ALFONSO LANDI
Supporto al R.U.P.

IL SINDACO
FRANCESCO MORRA

REVISIONI	
NUMERO	DESCRIZIONE
Bomba idropneum.	Inquadramento d'arg.